

1016 APARTMENTS

1016 MILWAUKEE
SOUTH MILWAUKEE, WI




CITYSCAPE
ARCHITECTURE/
DEVELOPMENT, S.C.

13700 W. GREENFIELD AVE
BROOKFIELD, WI 53005
262-370-5865

www.cityscapearchitecture.com

DRAWING INDEX

| ID | NAME |
|------|-------------------------------------|
| G100 | COVER SHEET, SITE PLAN |
| A100 | FIRST FLOOR PLAN, SECOND FLOOR PLAN |
| A101 | THIRD FLOOR PLAN |

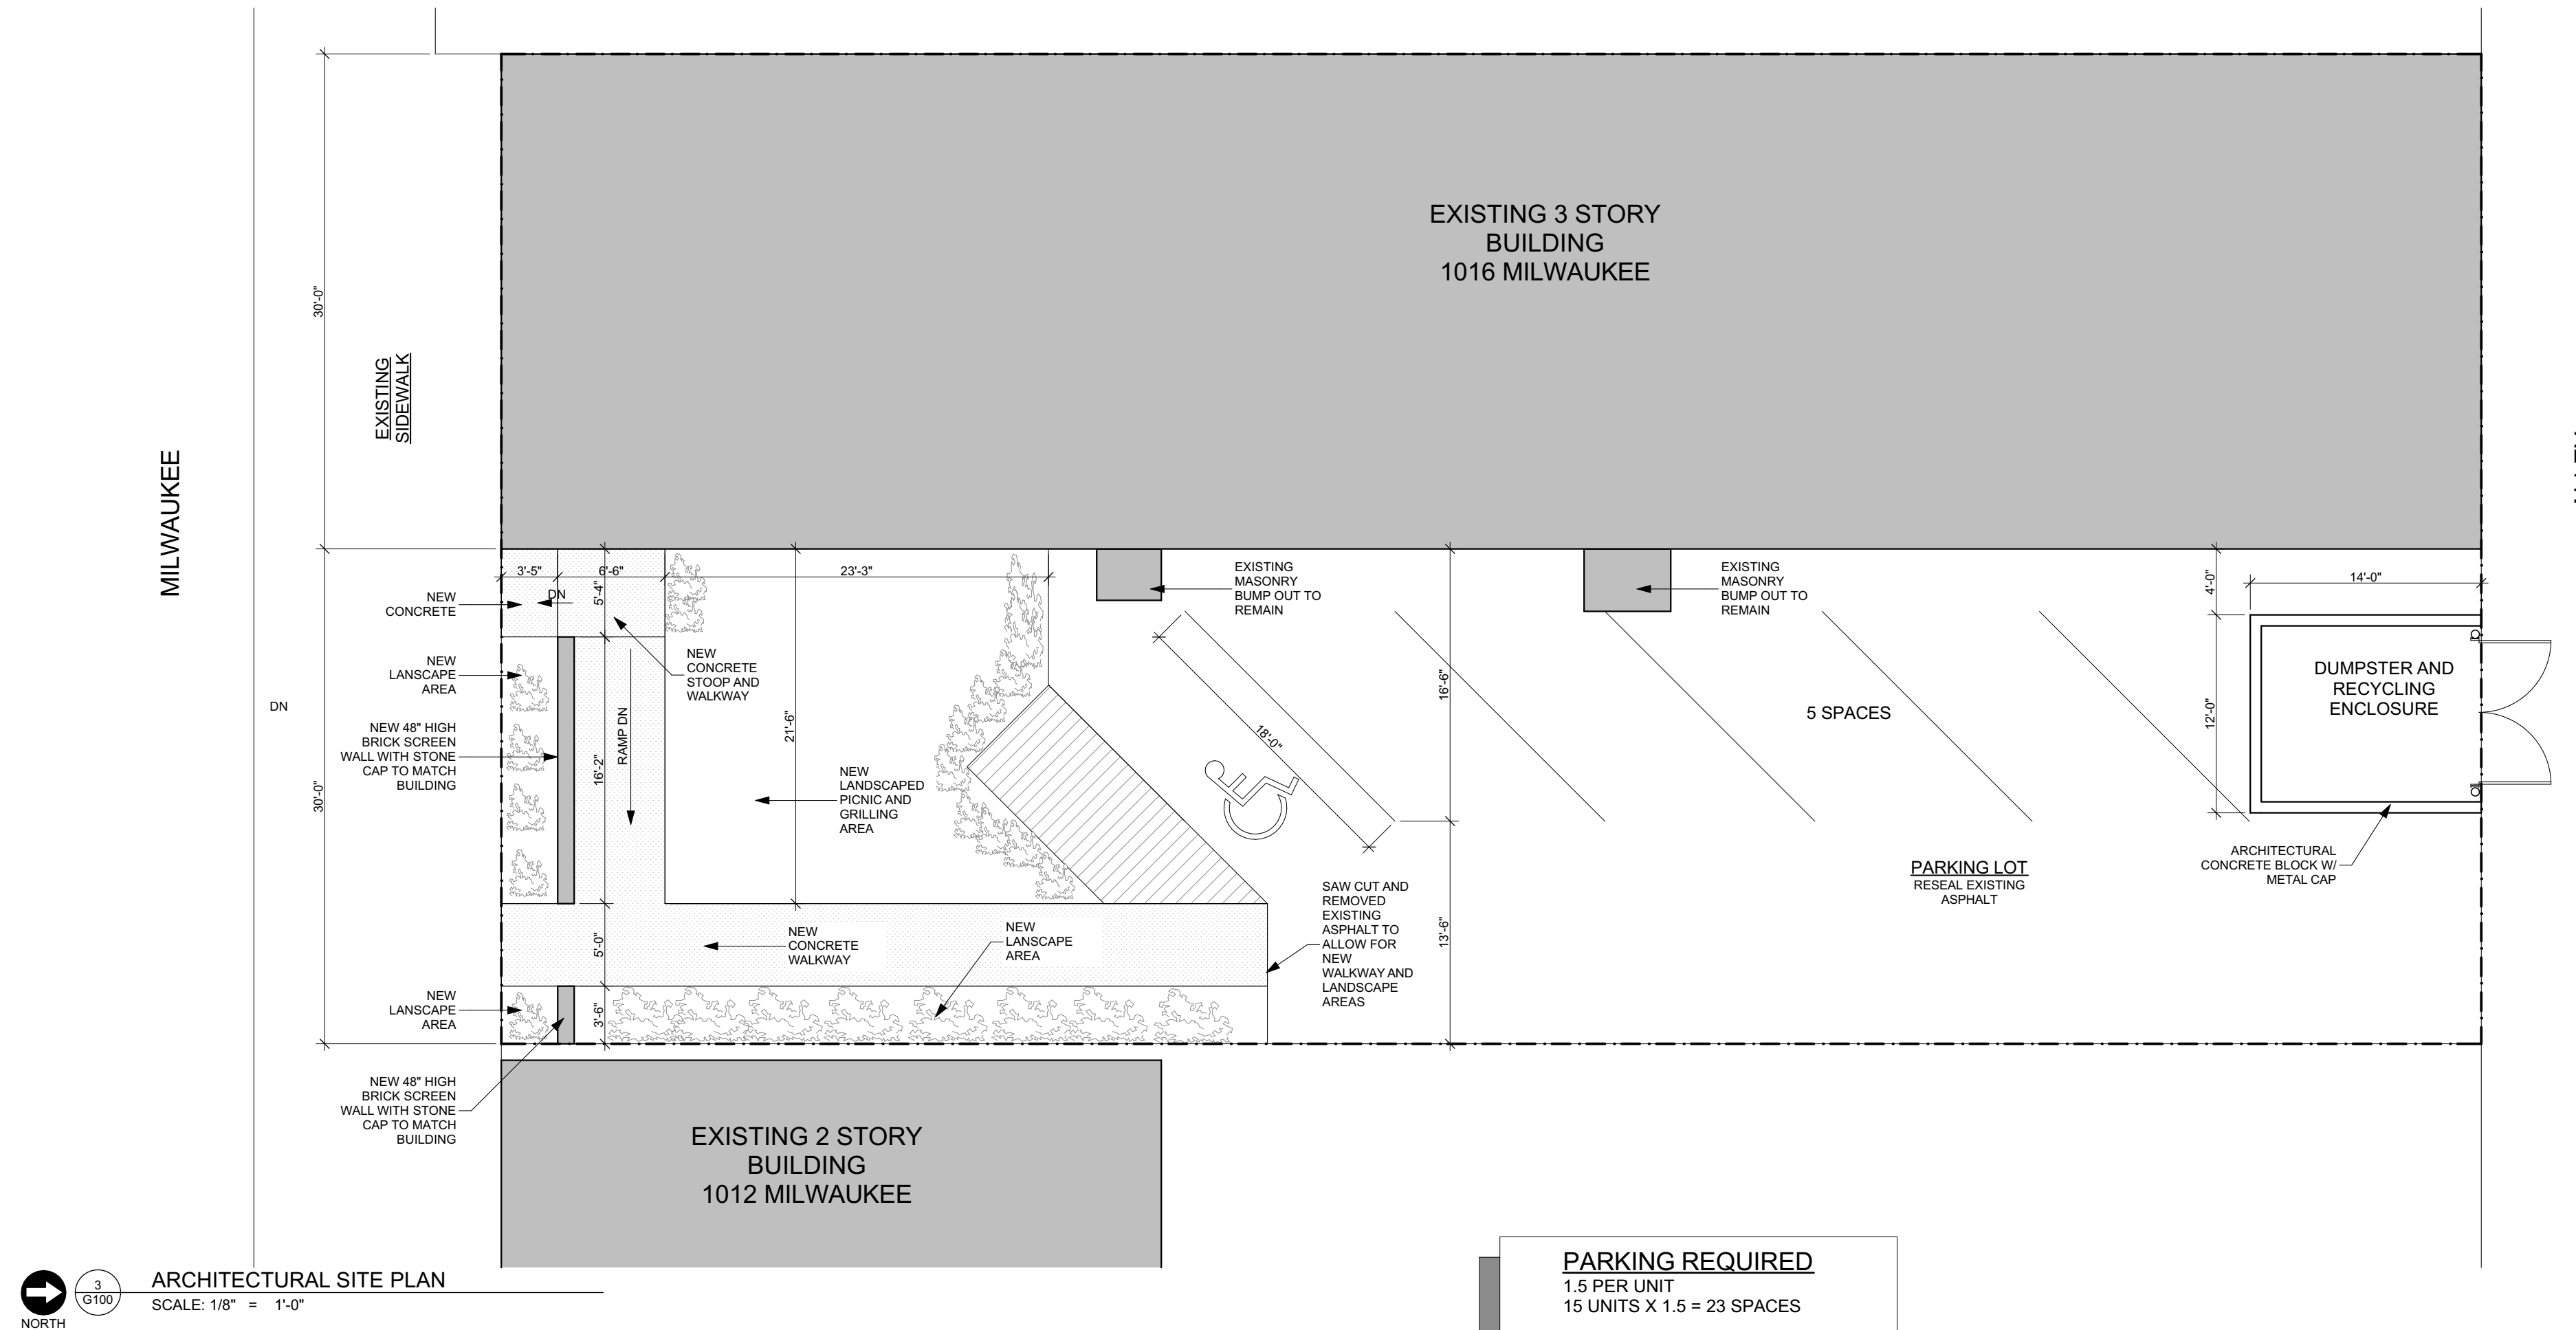


PARKING REQUIRED
1.5 PER UNIT
15 UNITS X 1.5 = 23 SPACES

SPACES AT 1016 BUILDING
= 5

SPACES AT 1006-1008 PARKING LOT
= 23

TOTAL SPACES PROVIDED = 28

ARCHITECTURAL SITE PLAN
SCALE: 1/8" = 1'-0"

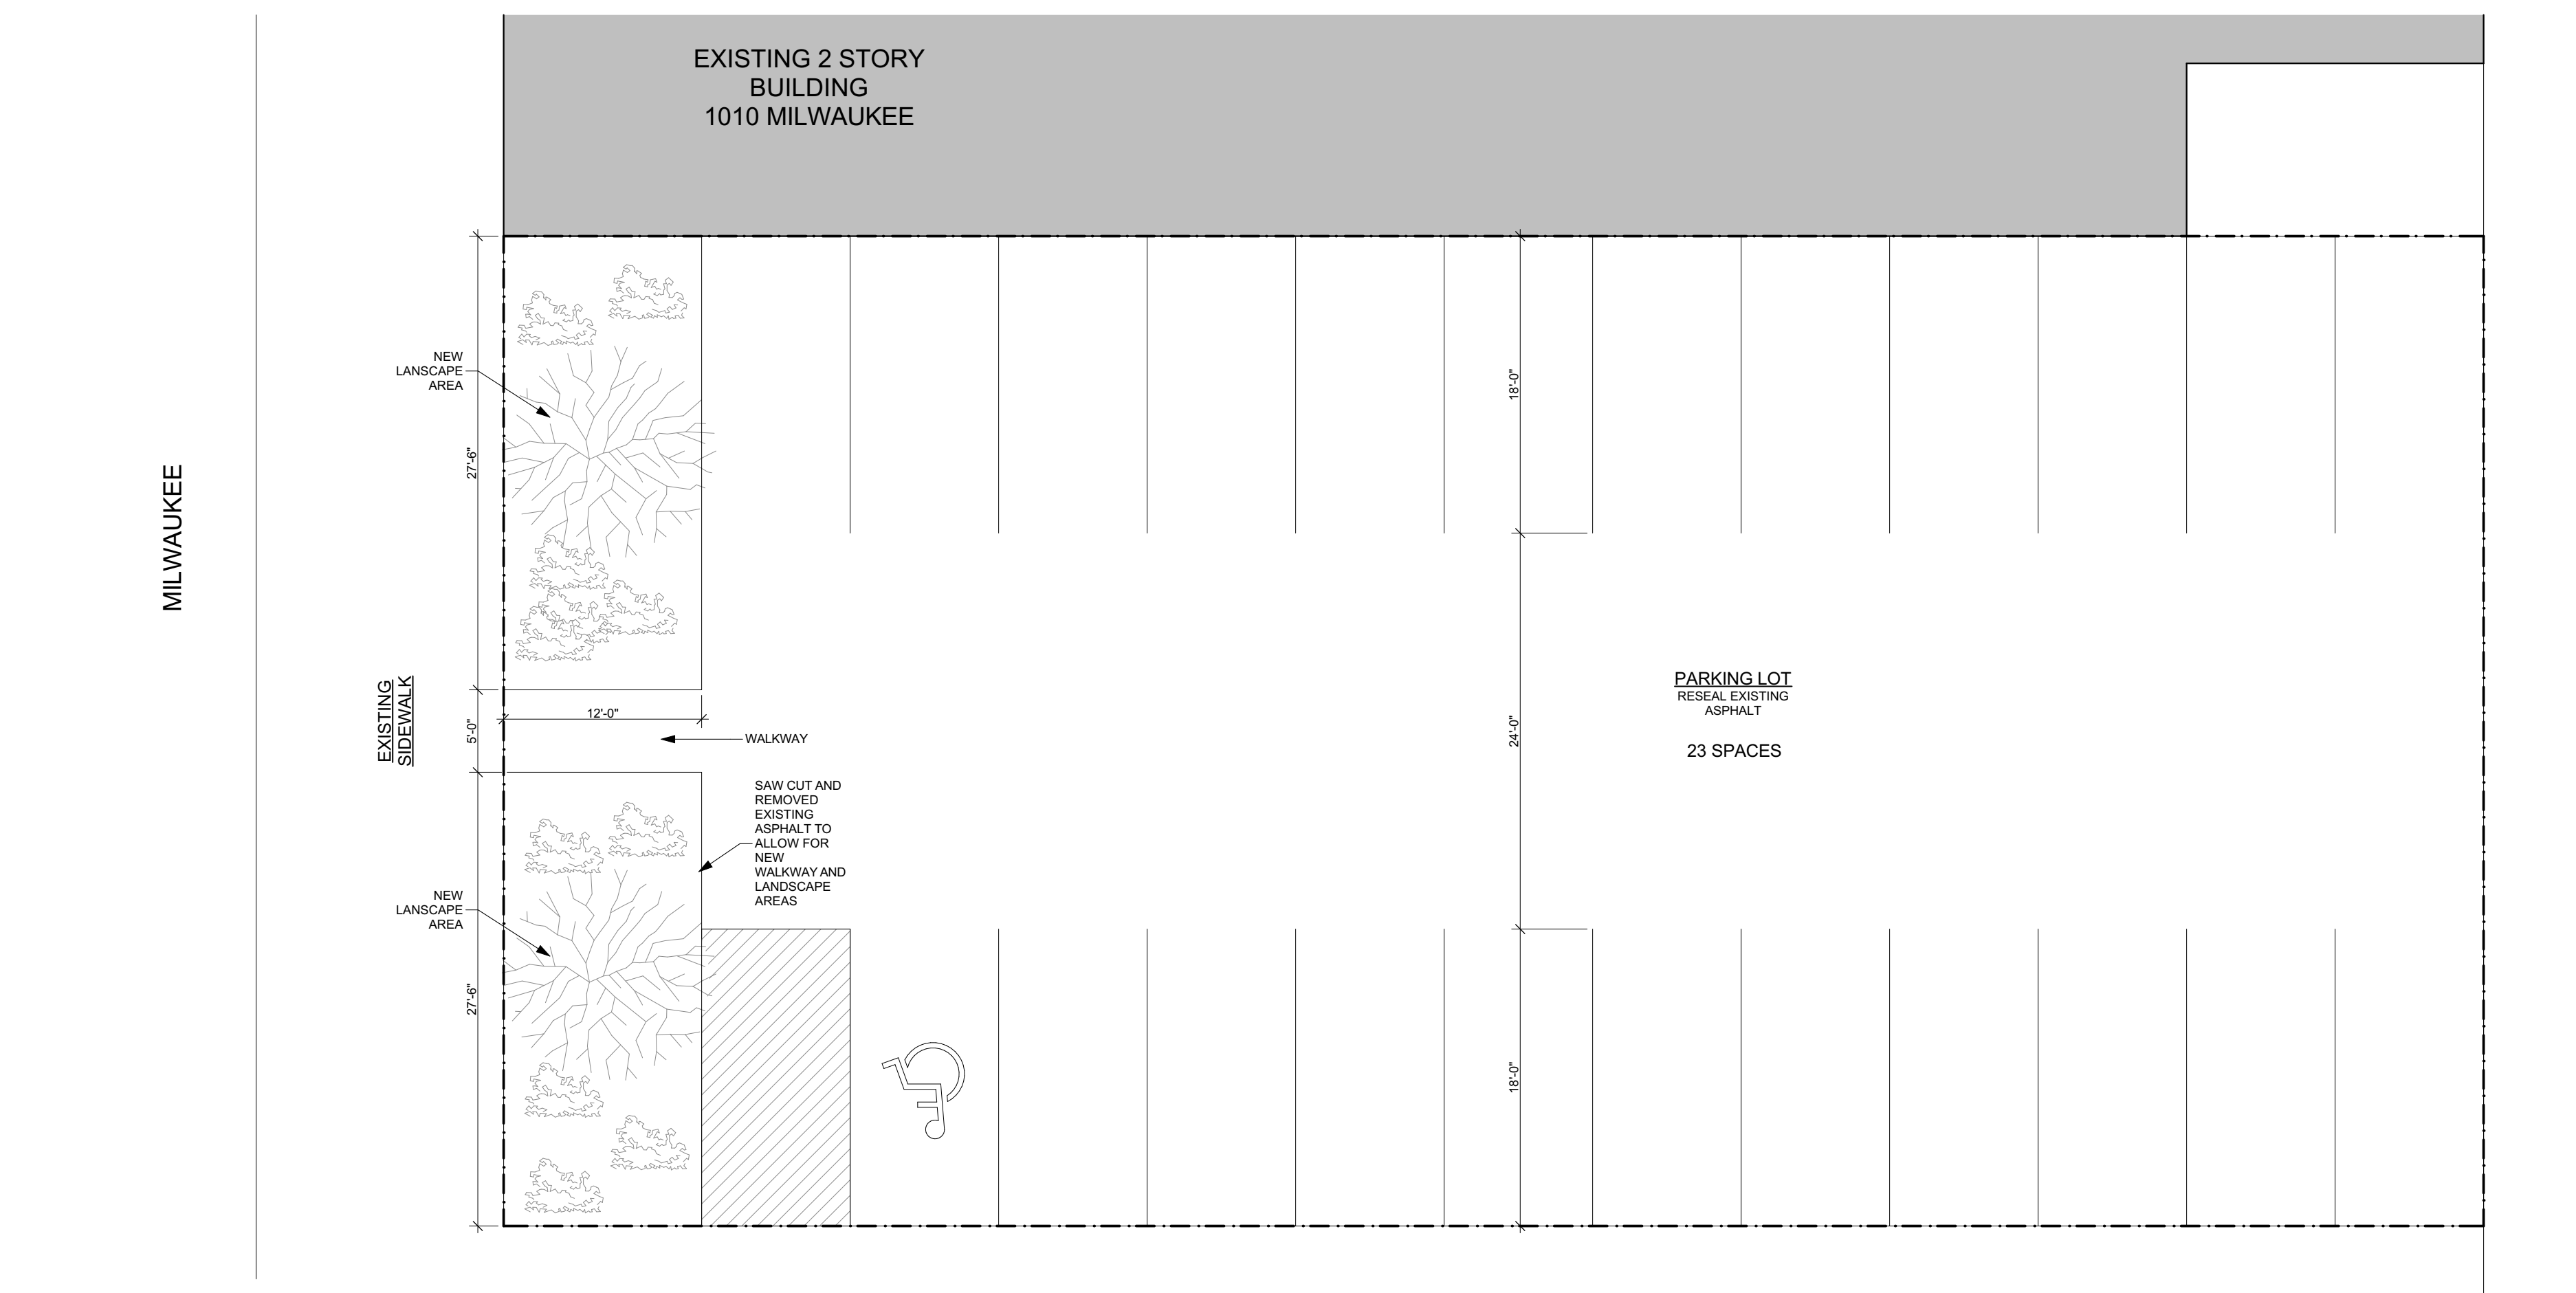

1006-1008 PARKING LOT
SCALE: 1/8" = 1'-0"



SYMBOL KEY

| | | | |
|--|--|--|--|
| | COLUMN GRID LINE SEE STRUCTURAL DRAWINGS. | | DOOR NUMBER - SEE DOOR SCHEDULE |
| | ROOM NAME & NUMBER | | WINDOW TYPE - SEE WINDOW SCHEDULE |
| | ELEVATION TAG | | NEW DOOR - SEE DOOR SCHEDULE |
| | SECTION TAG | | EXISTING DOOR - SEE DOOR SCHEDULE |
| | DRAWING TITLE SCALE: | | INTERIOR ELEVATION TAG I.E. ELEVATION ON SHEET A400 DETAILS 1, 2, 3, 4 |
| | WALL TAG | | DETAIL TAG I.E. DETAIL 1 ON SHEET A500 |
| | HEIGHT TAG | | T.O. FOUND = 100'-6" |

1016 APARTMENTS
1016 MILWAUKEE, SOUTH MILWAUKEE WI

DRAWING ISSUE
PLAN COMMISSION

DATE
8-24-21


PROJECT # 21029

COVER SHEET,
SITE PLAN


G100



CITYSCAPE
ARCHITECTURE/
DEVELOPMENT, S.C.
13700 W. GREENFIELD AVE
BROOKFIELD, WI 53005
262-370-5865
www.cityscapearchitecture.com

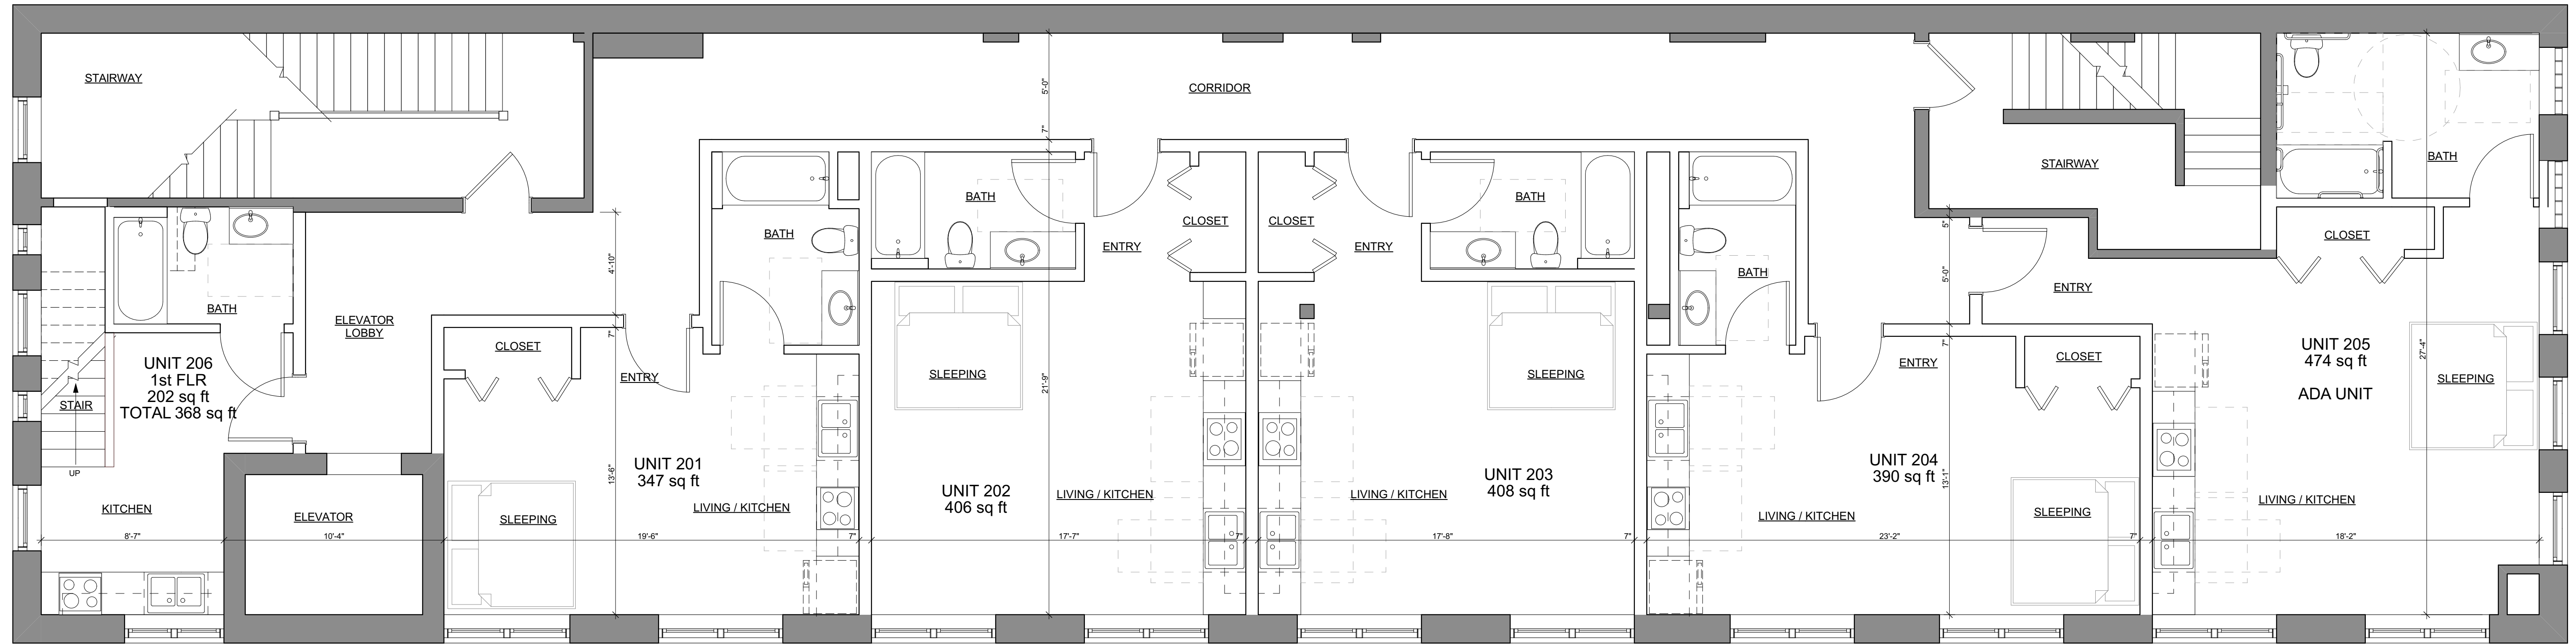

2
A100
SECOND FLOOR PLAN
SCALE: 1/4" = 1'-0"
NORTH

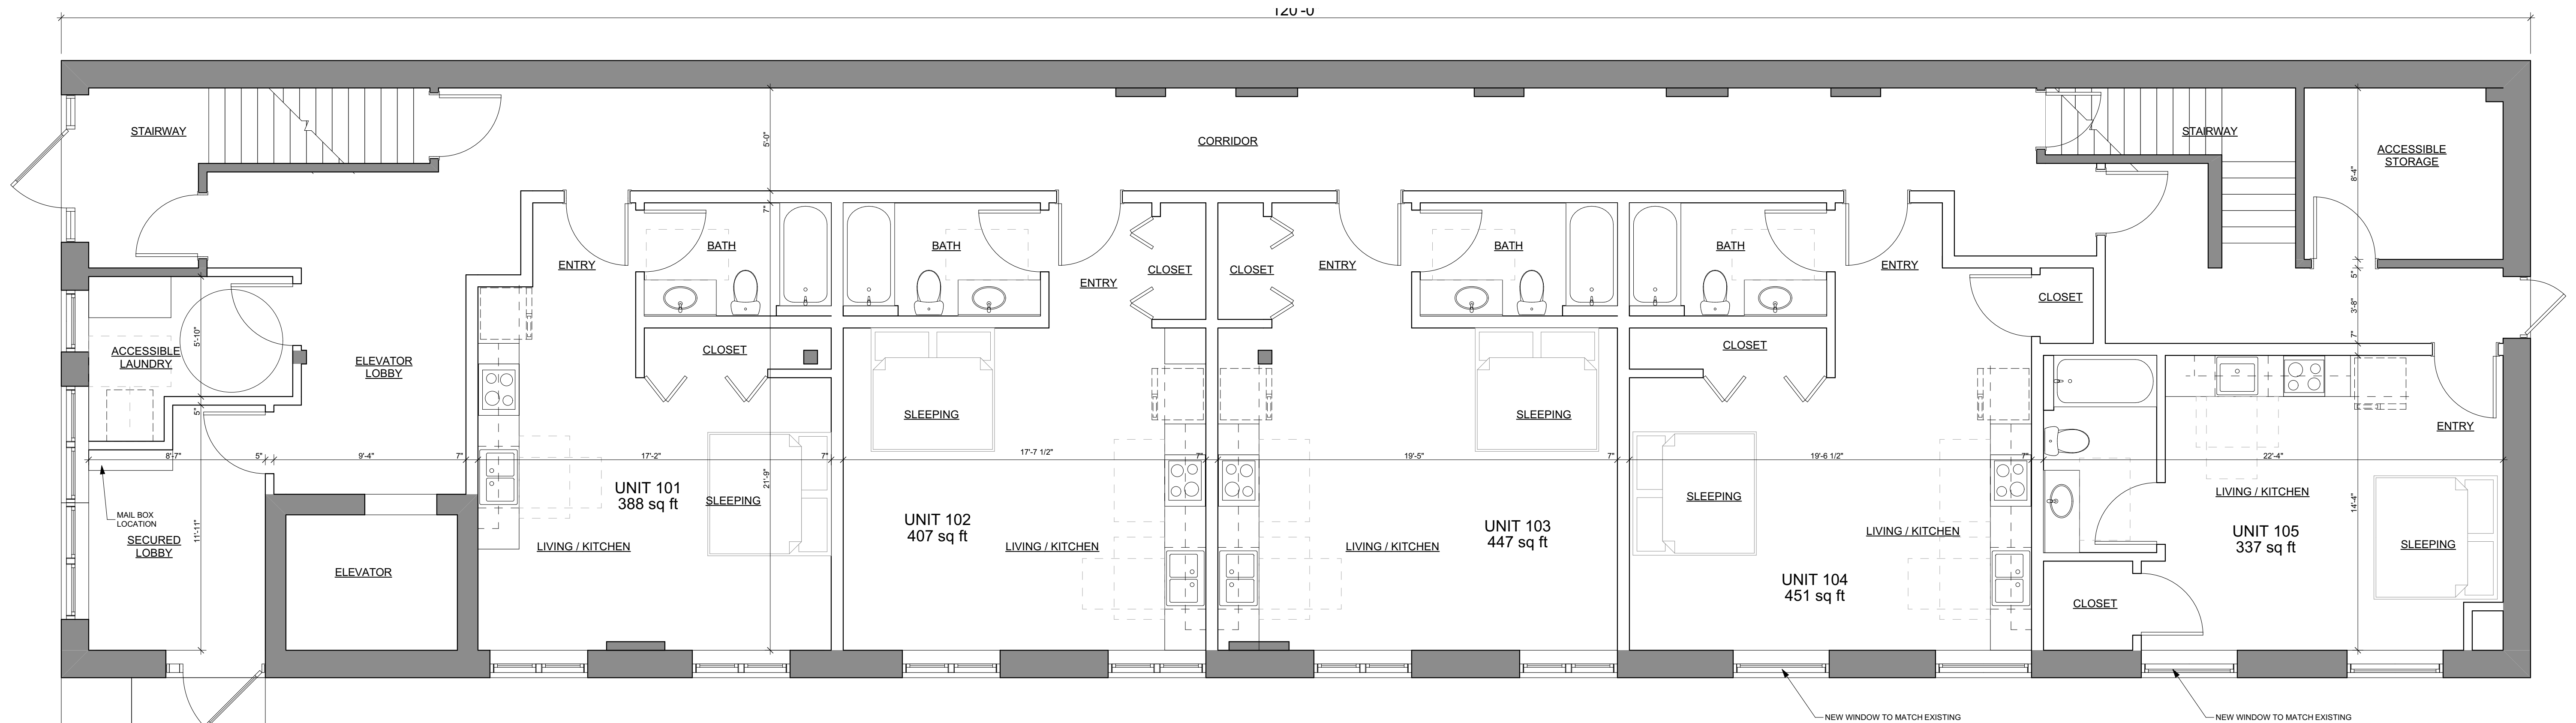

1
A100
FIRST FLOOR PLAN
SCALE: 1/4" = 1'-0"
NORTH

1016 APARTMENTS
1016 MILWAUKEE, SOUTH MILWAUKEE WI

DRAWING ISSUE PLAN COMMISSION DATE 8-24-21

PROJECT # 21029

FIRST FLOOR PLAN,
SECOND FLOOR PLAN


A100



CITYSCAPE
ARCHITECTURE/
DEVELOPMENT, S.C.

13700 W. GREENFIELD AVE
BROOKFIELD, WI 53005
262-370-5865

www.cityscapearchitecture.com

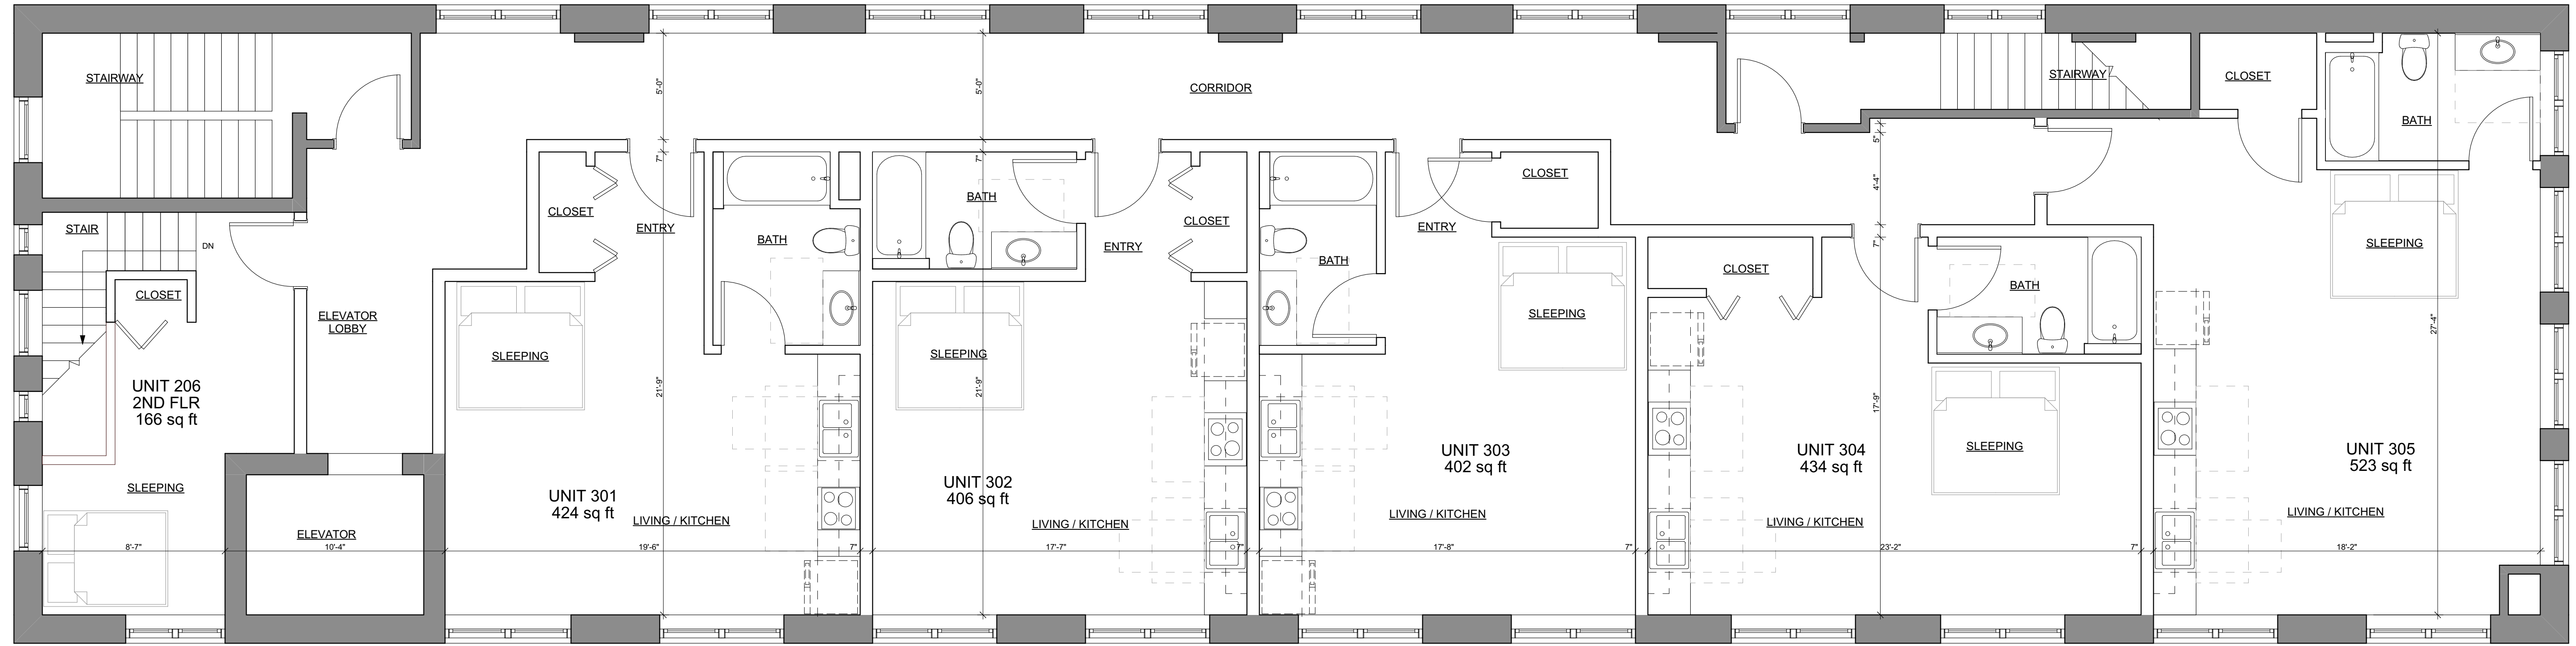

1
A101
THIRD FLOOR PLAN
SCALE: 1/4" = 1'-0"
NORTH

1016 APARTMENTS

1016 MILWAUKEE, SOUTH MILWAUKEE WI

DRAWING ISSUE
PLAN COMMISSION
DATE
8-24-21

PROJECT # 21029

THIRD FLOOR PLAN

A101

© 2021 CITYSCAPE
ARCHITECTURE/
DEVELOPMENT, S.C.